



THE CAMPAIGN FOR
THE BASILICA OF SAINT PETER'S THIRD CENTURY

A NEW GENERATION
OF FOUNDERS



NEW HALL FROM ASSEMBLY STREET



NEW HALL FROM PLAYGROUND




NEW HALL



CARDINAL BERNARDIN CENTER WEST ENTRANCE



CARDINAL BERNARDIN CENTER WEST ENTRANCE

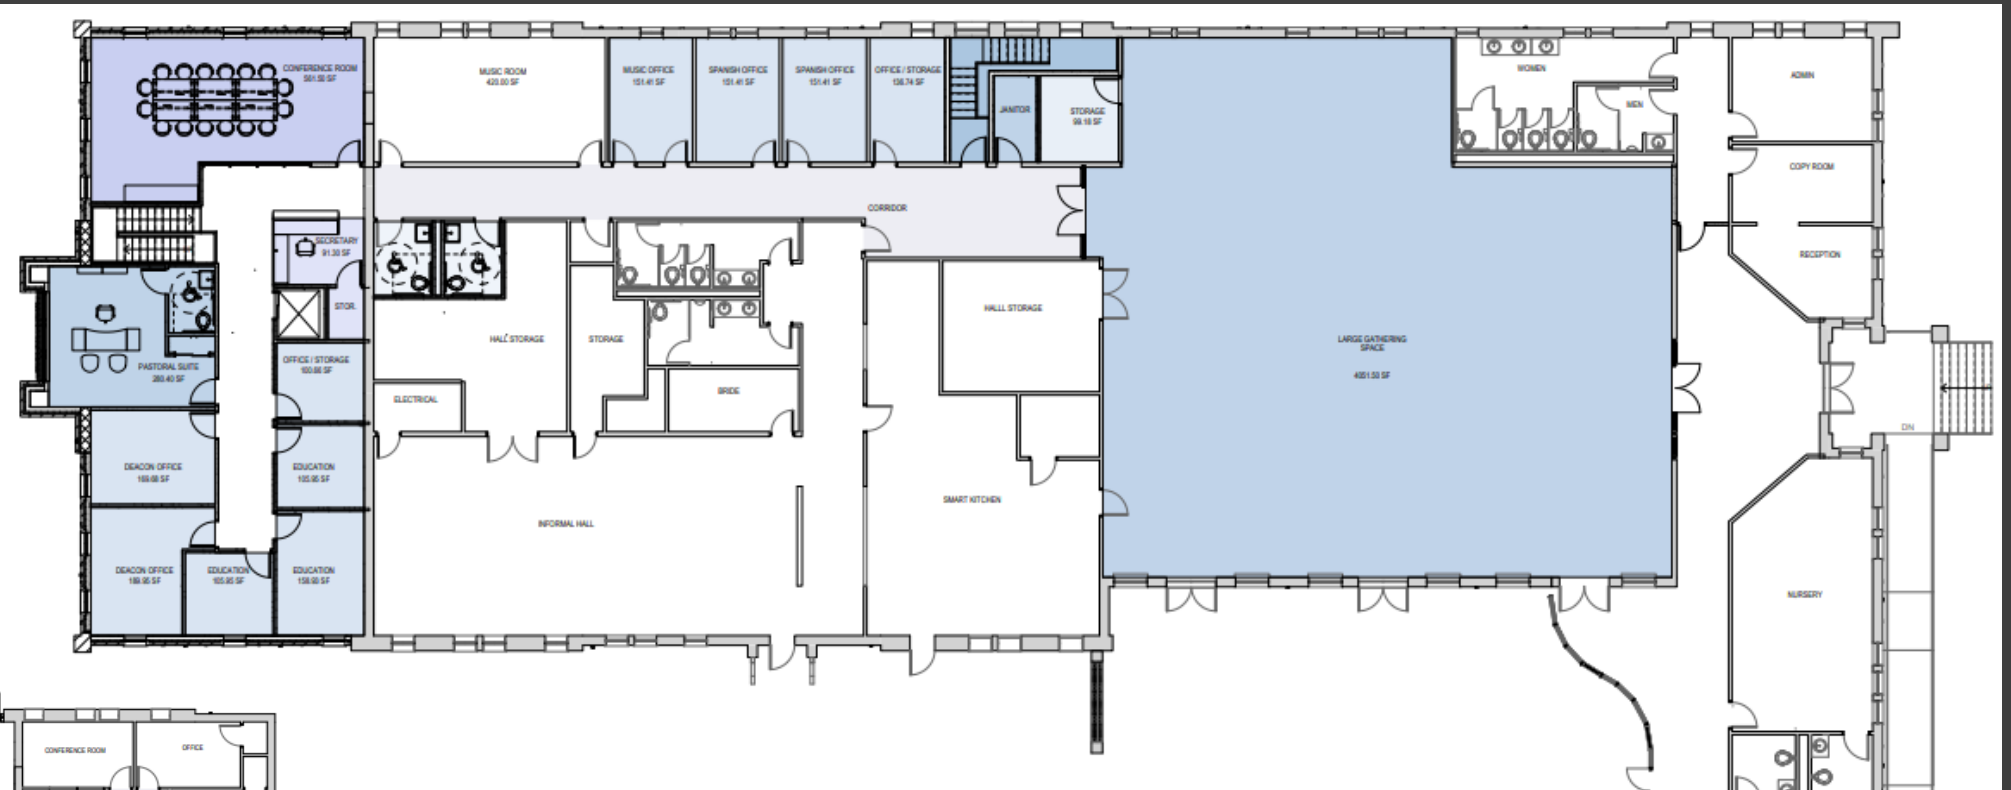

1 LOWER LEVEL - OFFICE BUILDING
SCALE: 1/8" = 1'-0"

CARDINAL BERNARDIN CENTER EXPANSION



CARDINAL BERNARDIN
CENTER

BASILICA OF
SAINT PETER

NEW
HALL

ST. PETER'S
CATHOLIC SCHOOL